

To the best of our knowledge these plans are drawn to comply with owner's specifications. The contractor shall verify all dimensions and enclosed drawings. Design/Build Technology, Inc. is not liable for errors, omissions or construction violations. The maker can not guarantee against human error. The contractor of the job must check all dimensions and other details prior to construction and be solely responsible for all code and governing body compliance and all engineering. Drawn by: Dan Baumann, Design/Build Technology, Inc. 952-933-3450

DESIGN/BUILD TECHNOLOGY, INC.
12304 JUNCTION ROAD
MINNETONKA, MN 55343
952-933-8450 800-688-0506 WWW.DBTEC.COM



FRONT ELEVATION 1/4" = 1'0"





GARAGE ELEVATION 1/8" = 1'0"



REAR ELEVATION 1/8" = 1'0"



GARAGE ELEVATION 1/8" = 1'0"

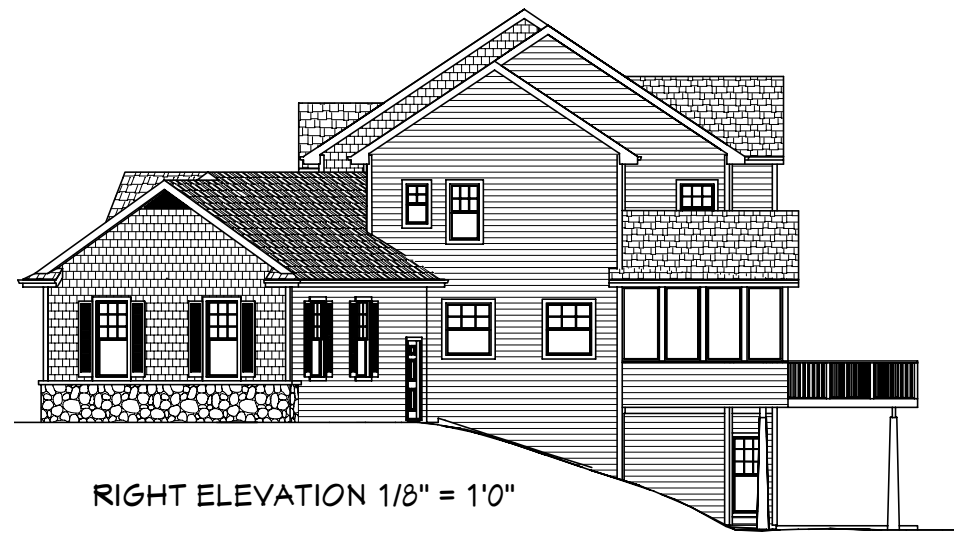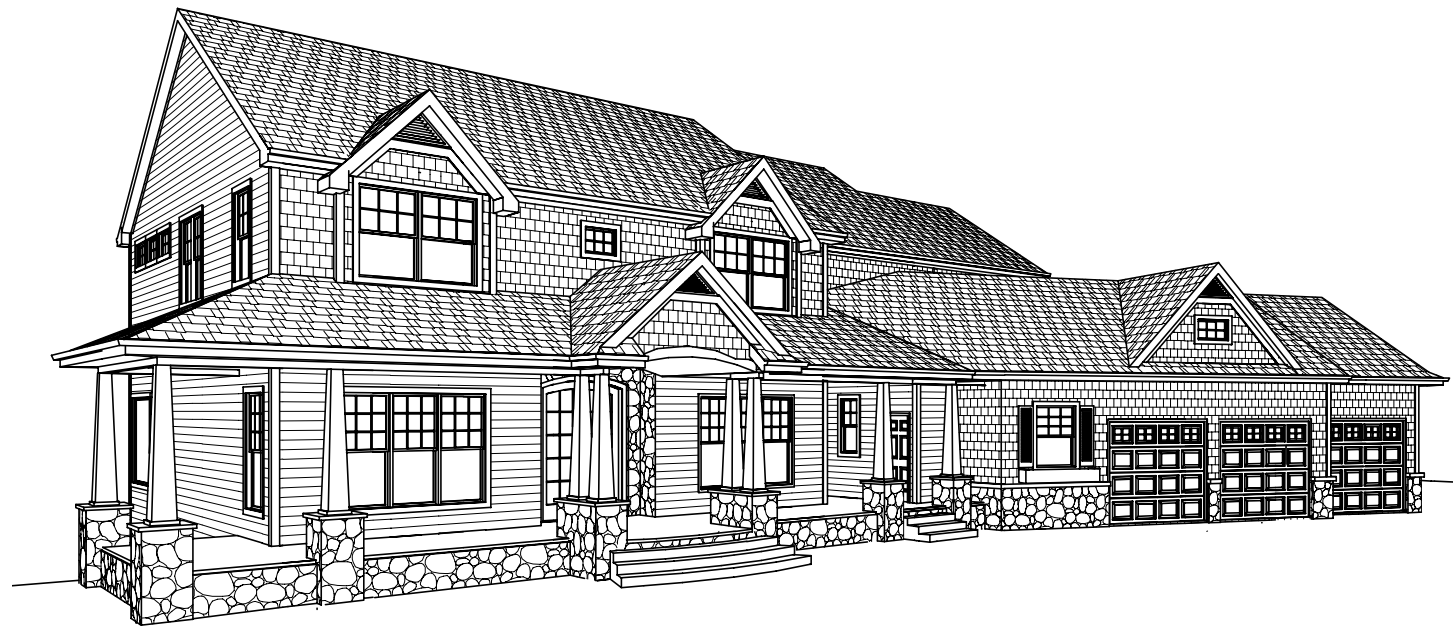

RIGHT ELEVATION 1/8" = 1'0"




LEFT ELEVATION 1/8" = 1'0"



To the best of our knowledge these plans are drawn to comply with owner's specifications. The contractor shall verify all dimensions and enclosed drawings. Design/Build Technology, Inc. is not liable for errors, omissions, or construction delays. The contractor shall be responsible for all code and governing body compliance and all engineering. Drawn by: Dan Blumstein, Design/Build Technology, Inc. 952-933-3450

DESIGN/BUILD TECHNOLOGY, INC.
12304 JUNCTION ROAD
MINNETONKA, MN 55343
952-933-8450 800-688-0506 WWW.DBTEC.COM

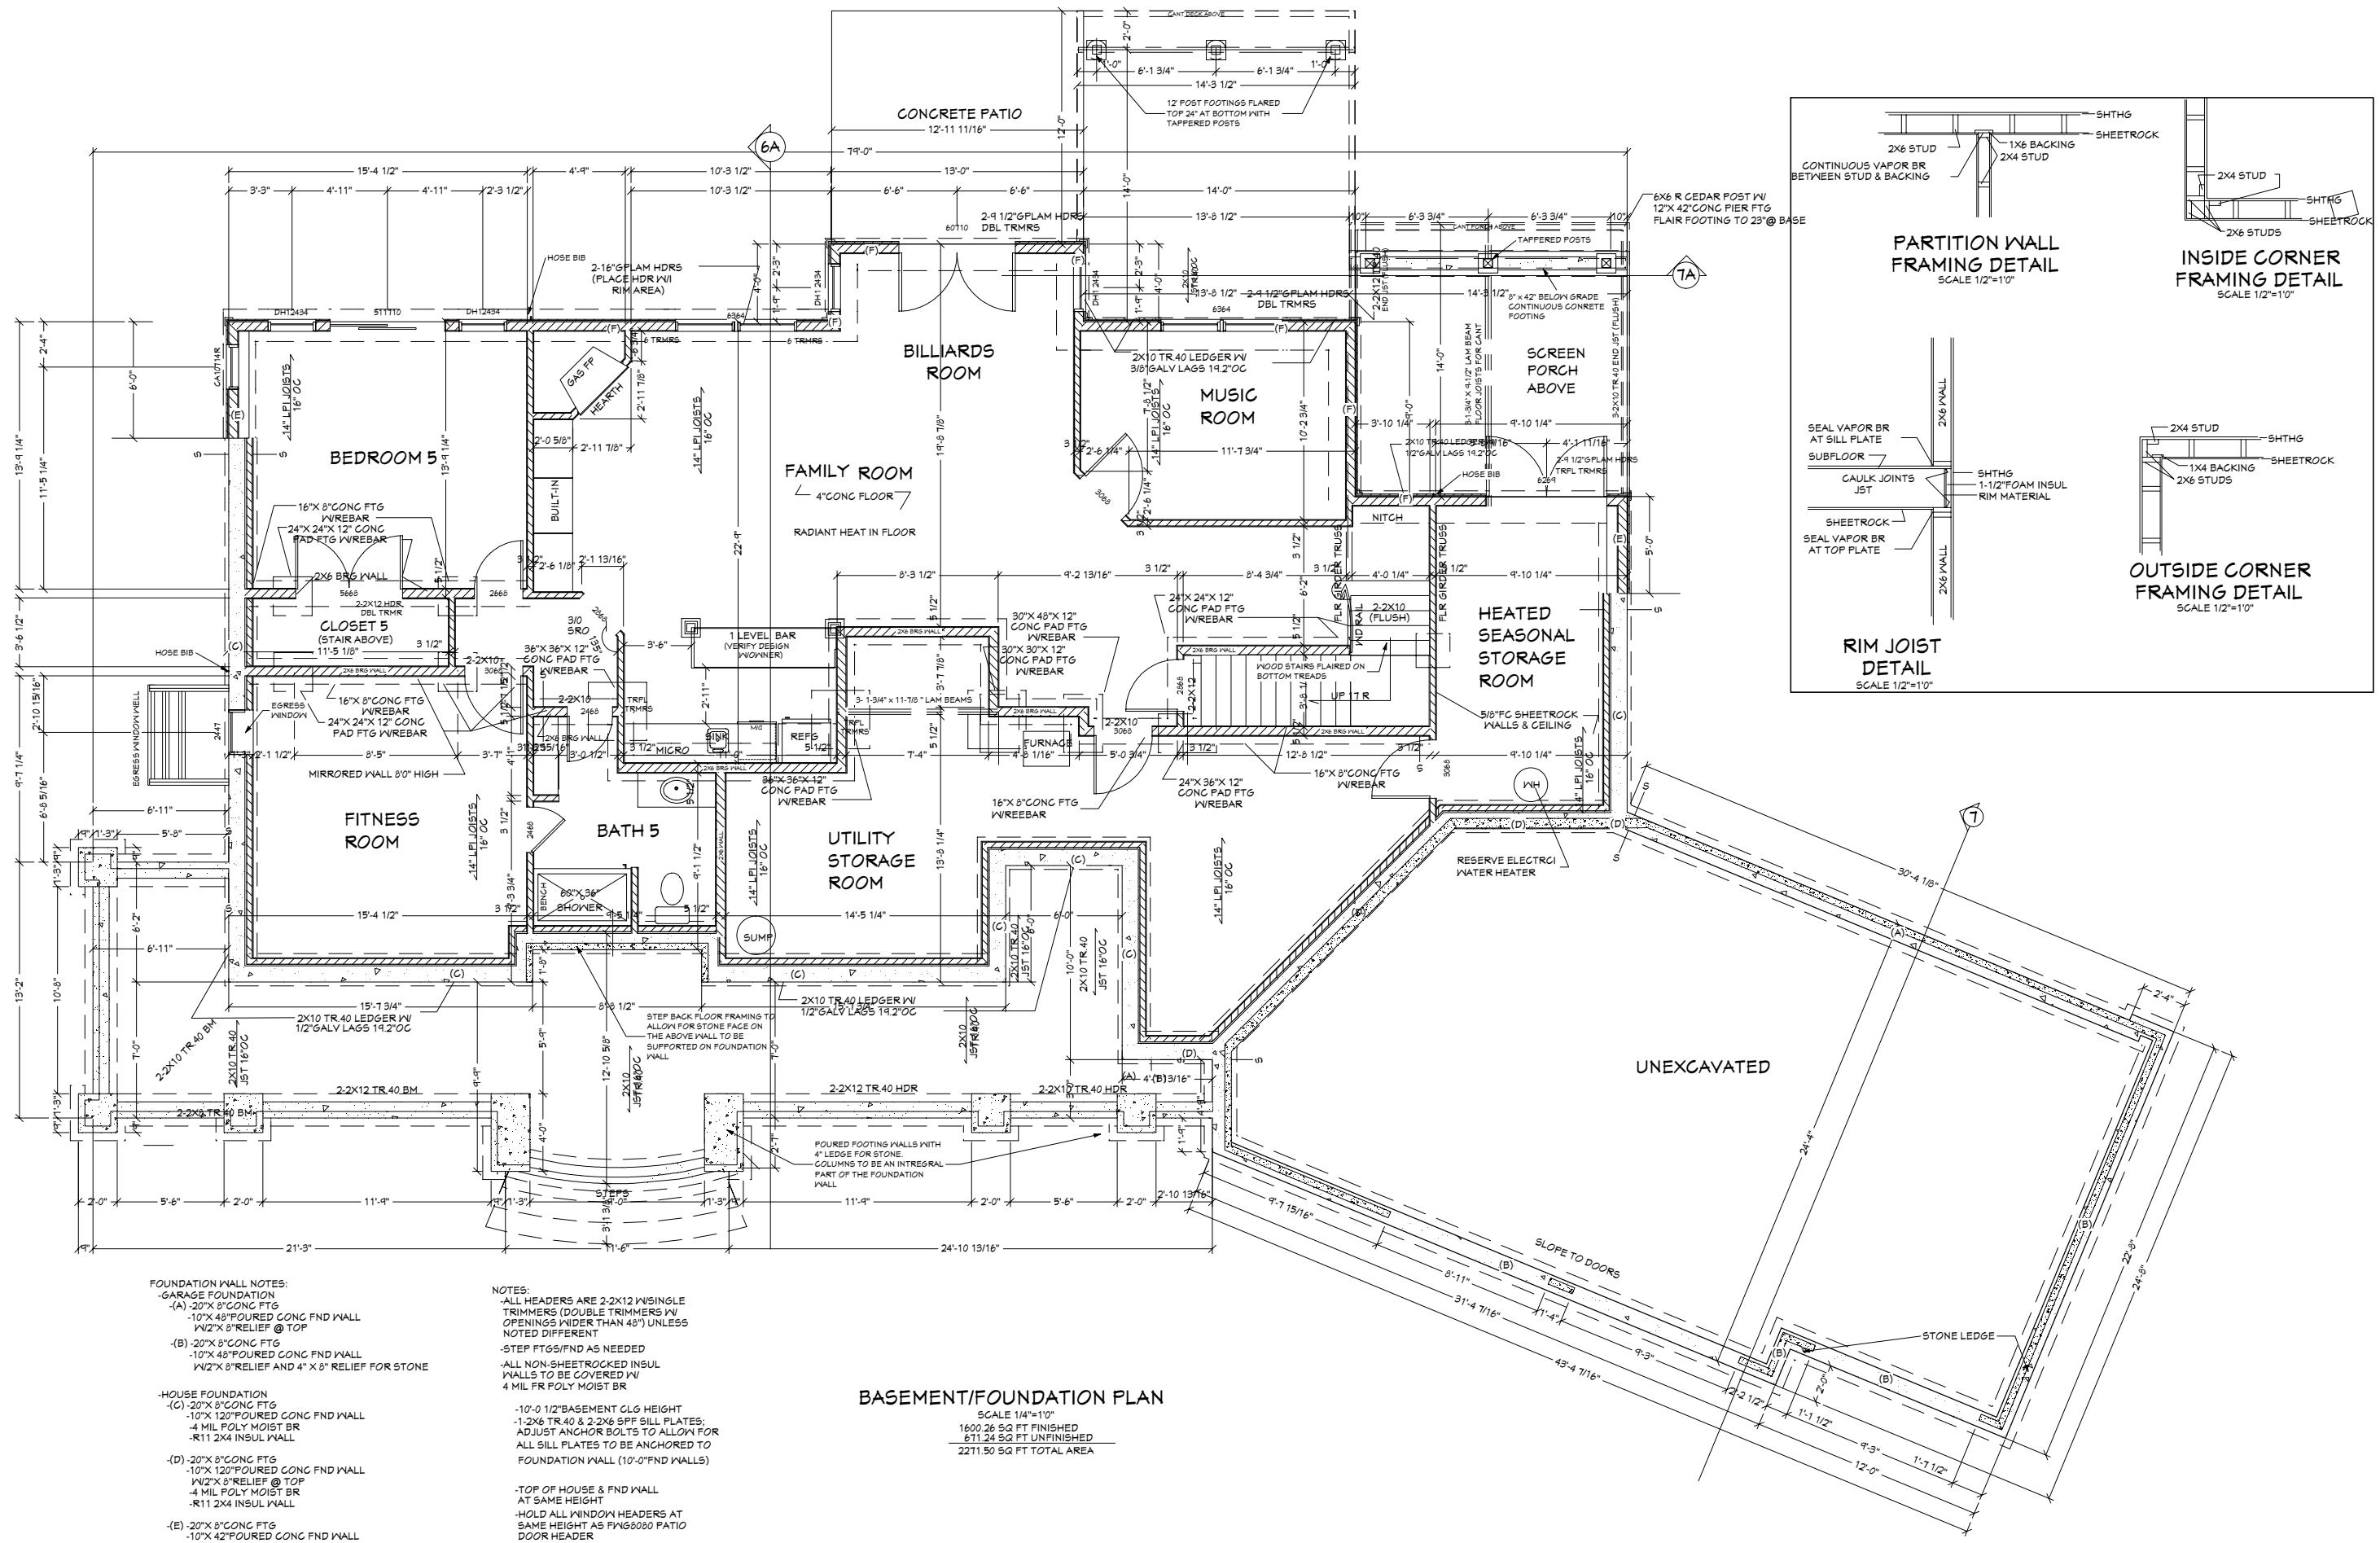


To the best of our knowledge these plans are drawn to comply with owner's specifications. The contractor shall verify all dimensions and enclosed drawings. Design/Build Technology, Inc. is not liable for errors or omissions in these plans. The contractor shall be responsible for all code and governing body compliance and all engineering. Drawn by: Dan Baumann, Design/Build Technology, Inc. 952-933-3450

DESIGN/BUILD TECHNOLOGY, INC.
 12304 JUNCTION ROAD
 MINNETONKA, MN 55343
 952-933-8450 800-688-0306 WWW.DBTEC.COM

UNEXCAVATED



SLOPE TO DOORS

STONE LEDGE

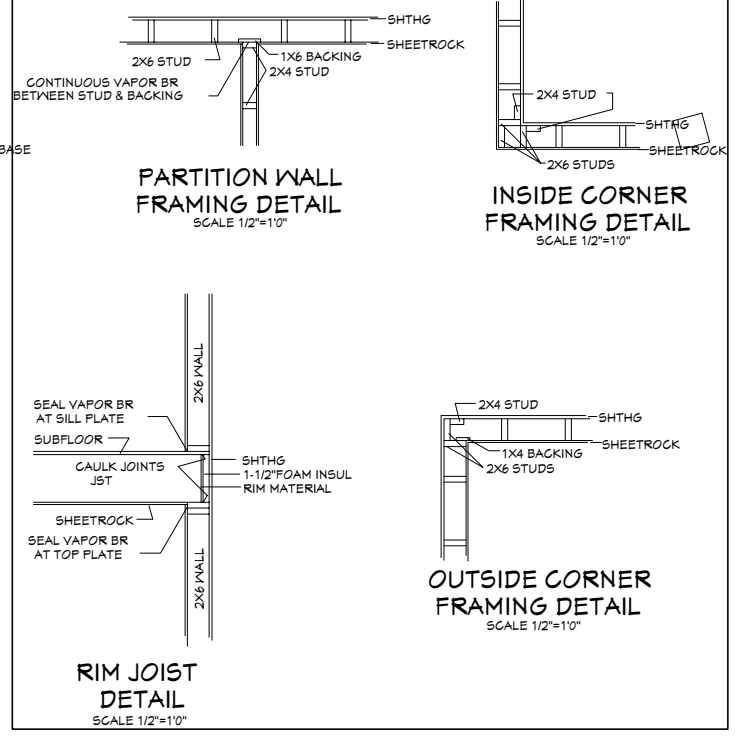


To the best of our knowledge these plans are drawn to comply with owner's specifications. The contractor shall verify all dimensions and enclosed drawings. Design/Build Technology, Inc. is not liable for errors or omissions in these plans. The contractor shall be responsible for all code and governing body compliance and all engineering. Drawn by: Dan Baumann, Design/Build Technology, Inc. 952-933-3450

DESIGN/BUILD TECHNOLOGY, INC.
12304 JUNCTION ROAD
MINNETONKA, MN 55343
952-933-8450 800-688-0306 WWW.DBTEC.COM

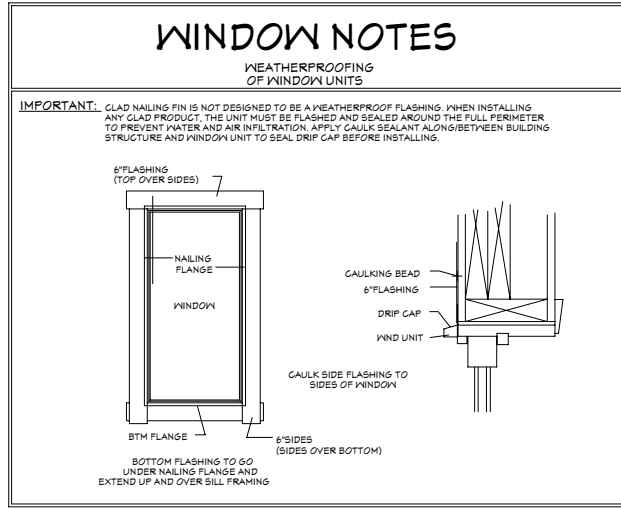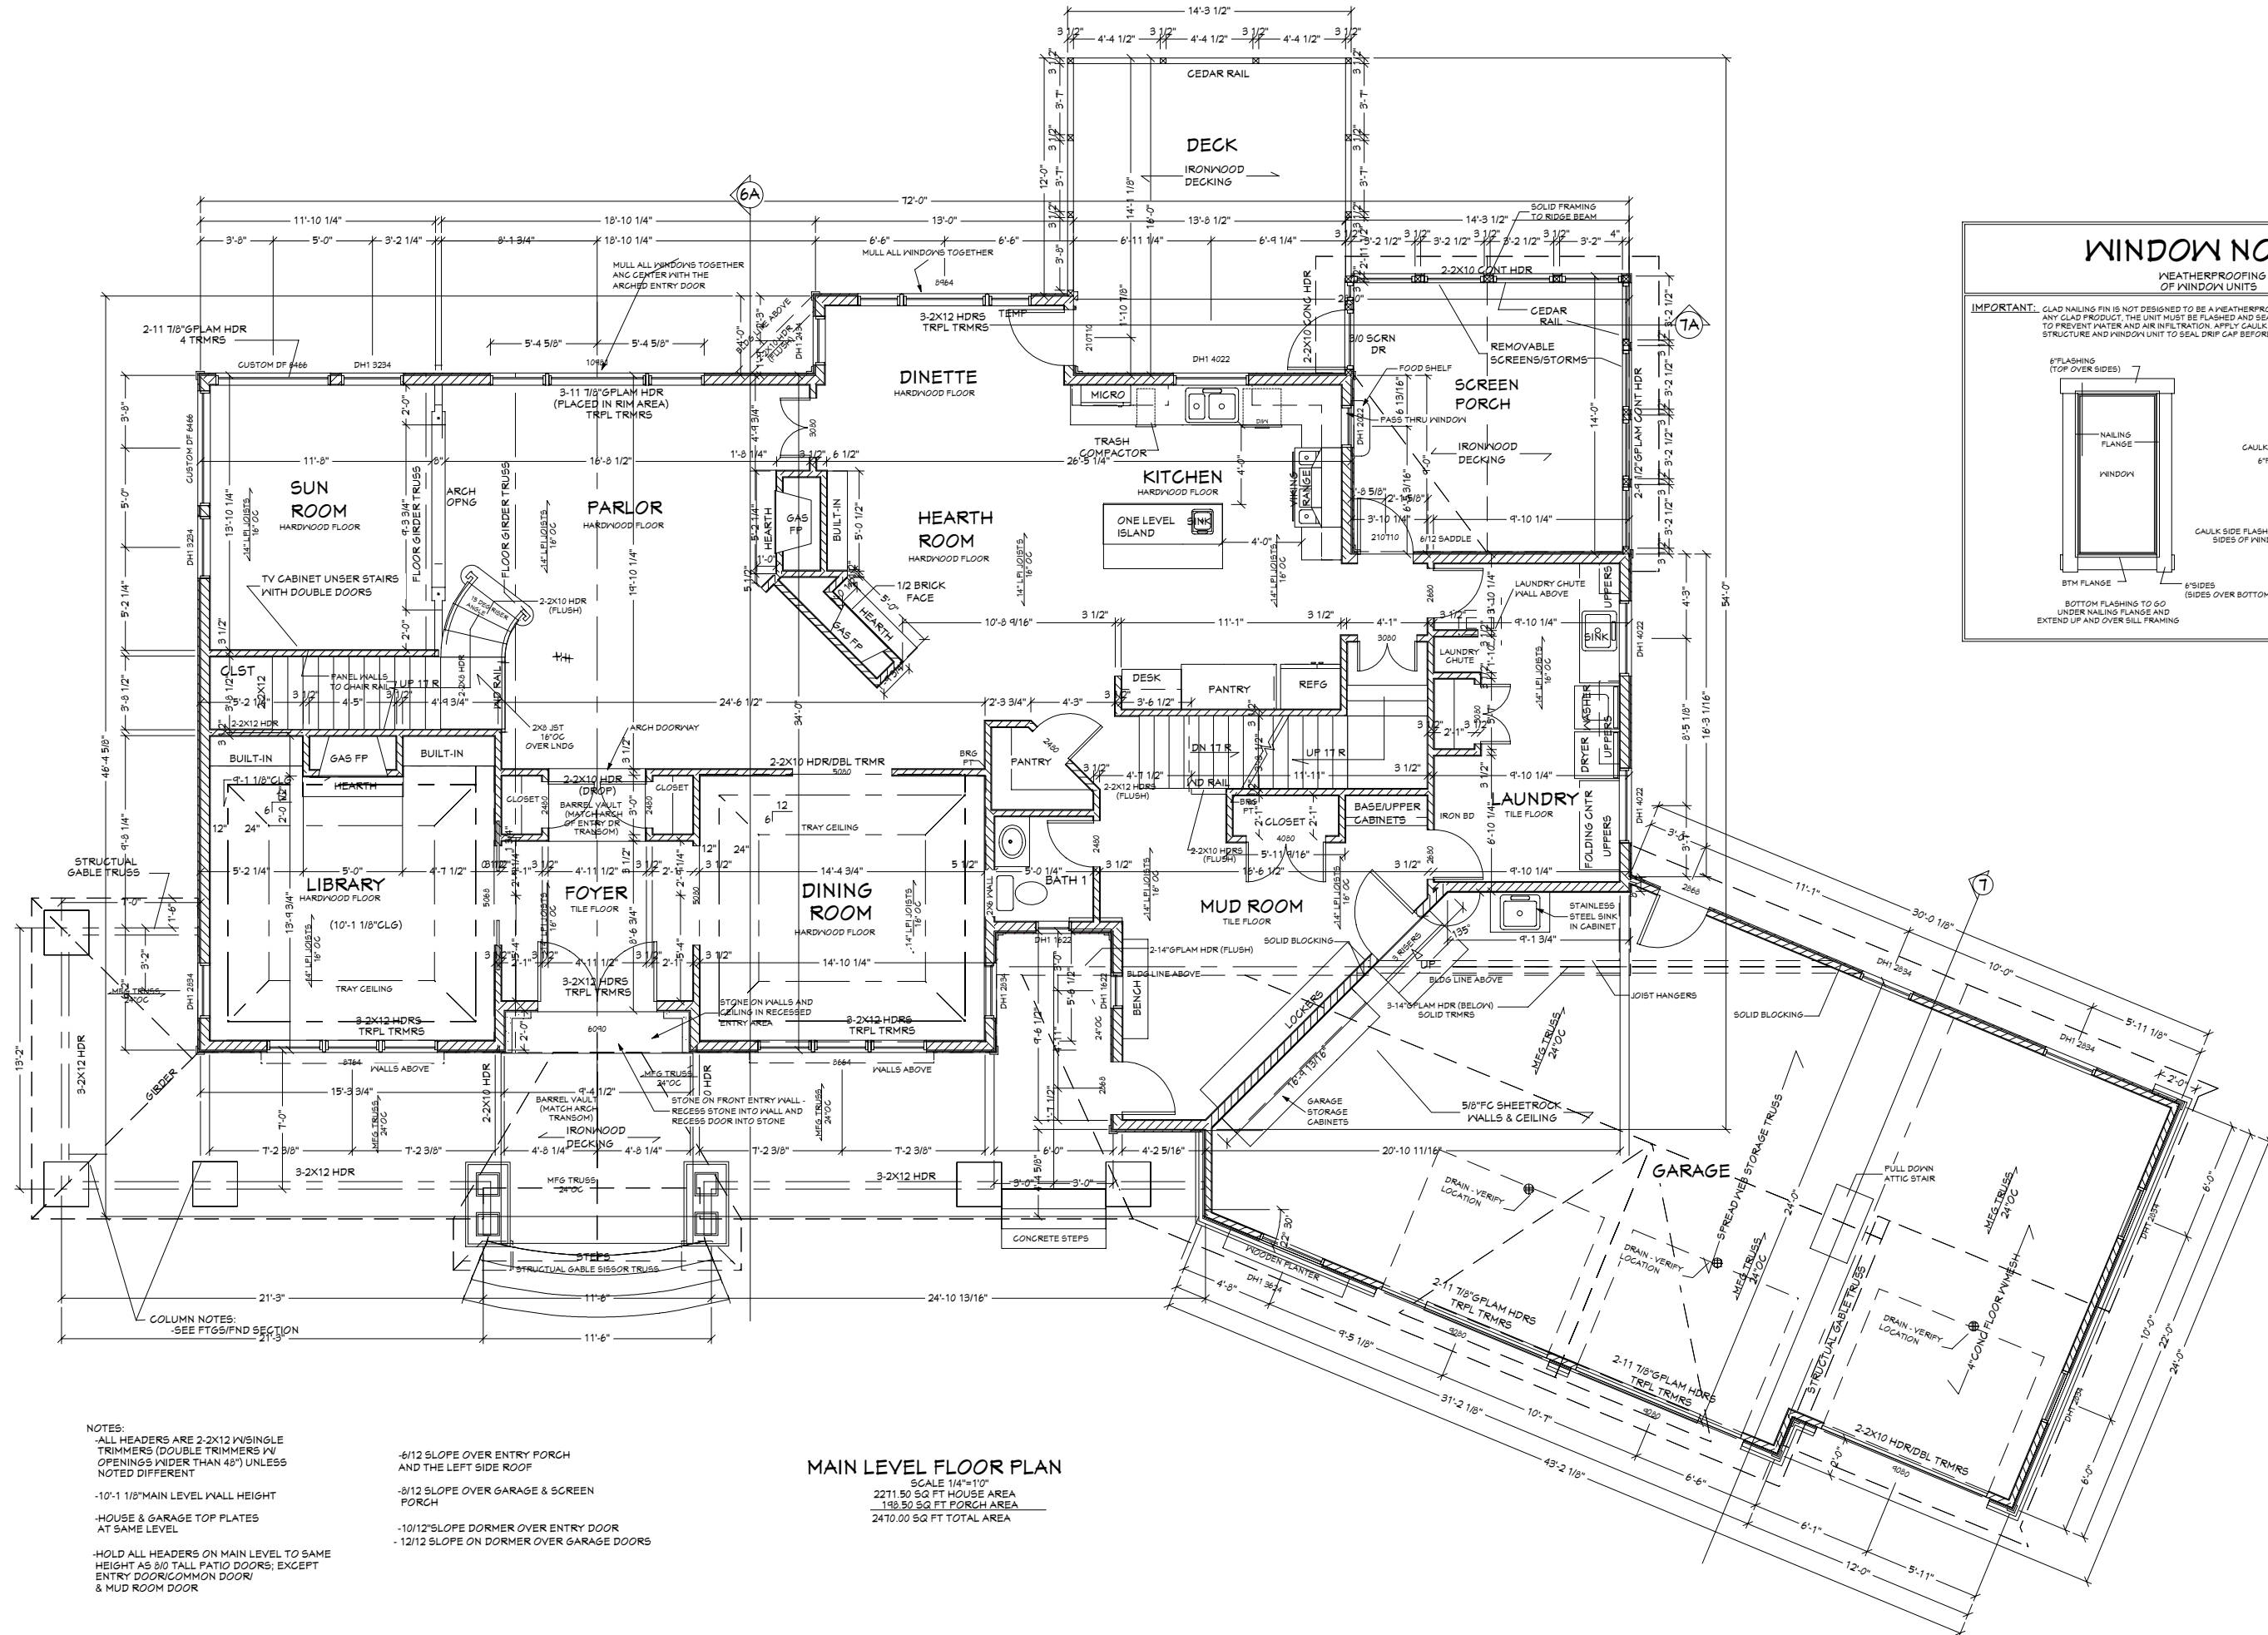

MAIN LEVEL FLOOR PLAN
SCALE 1/4"=1'-0"
2271.50 SQ FT HOUSE AREA
148.50 SQ FT PORCH AREA
2470.00 SQ FT TOTAL AREA

- NOTES:
- ALL HEADERS ARE 2-2X12 W/SINGLE TRIMMERS (DOUBLE TRIMMERS W/ OPENINGS WIDER THAN 48") UNLESS NOTED DIFFERENT
 - 10'-1 1/8" MAIN LEVEL WALL HEIGHT
 - HOUSE & GARAGE TOP PLATES AT SAME LEVEL
 - HOLD ALL HEADERS ON MAIN LEVEL TO SAME HEIGHT AS 8/0 TALL PATIO DOORS; EXCEPT ENTRY DOOR/COMMON DOOR/ & MUD ROOM DOOR
 - 6/12 SLOPE OVER ENTRY PORCH AND THE LEFT SIDE ROOF
 - 8/12 SLOPE OVER GARAGE & SCREEN PORCH
 - 10/12 SLOPE DORMER OVER ENTRY DOOR
 - 12/12 SLOPE ON DORMER OVER GARAGE DOORS

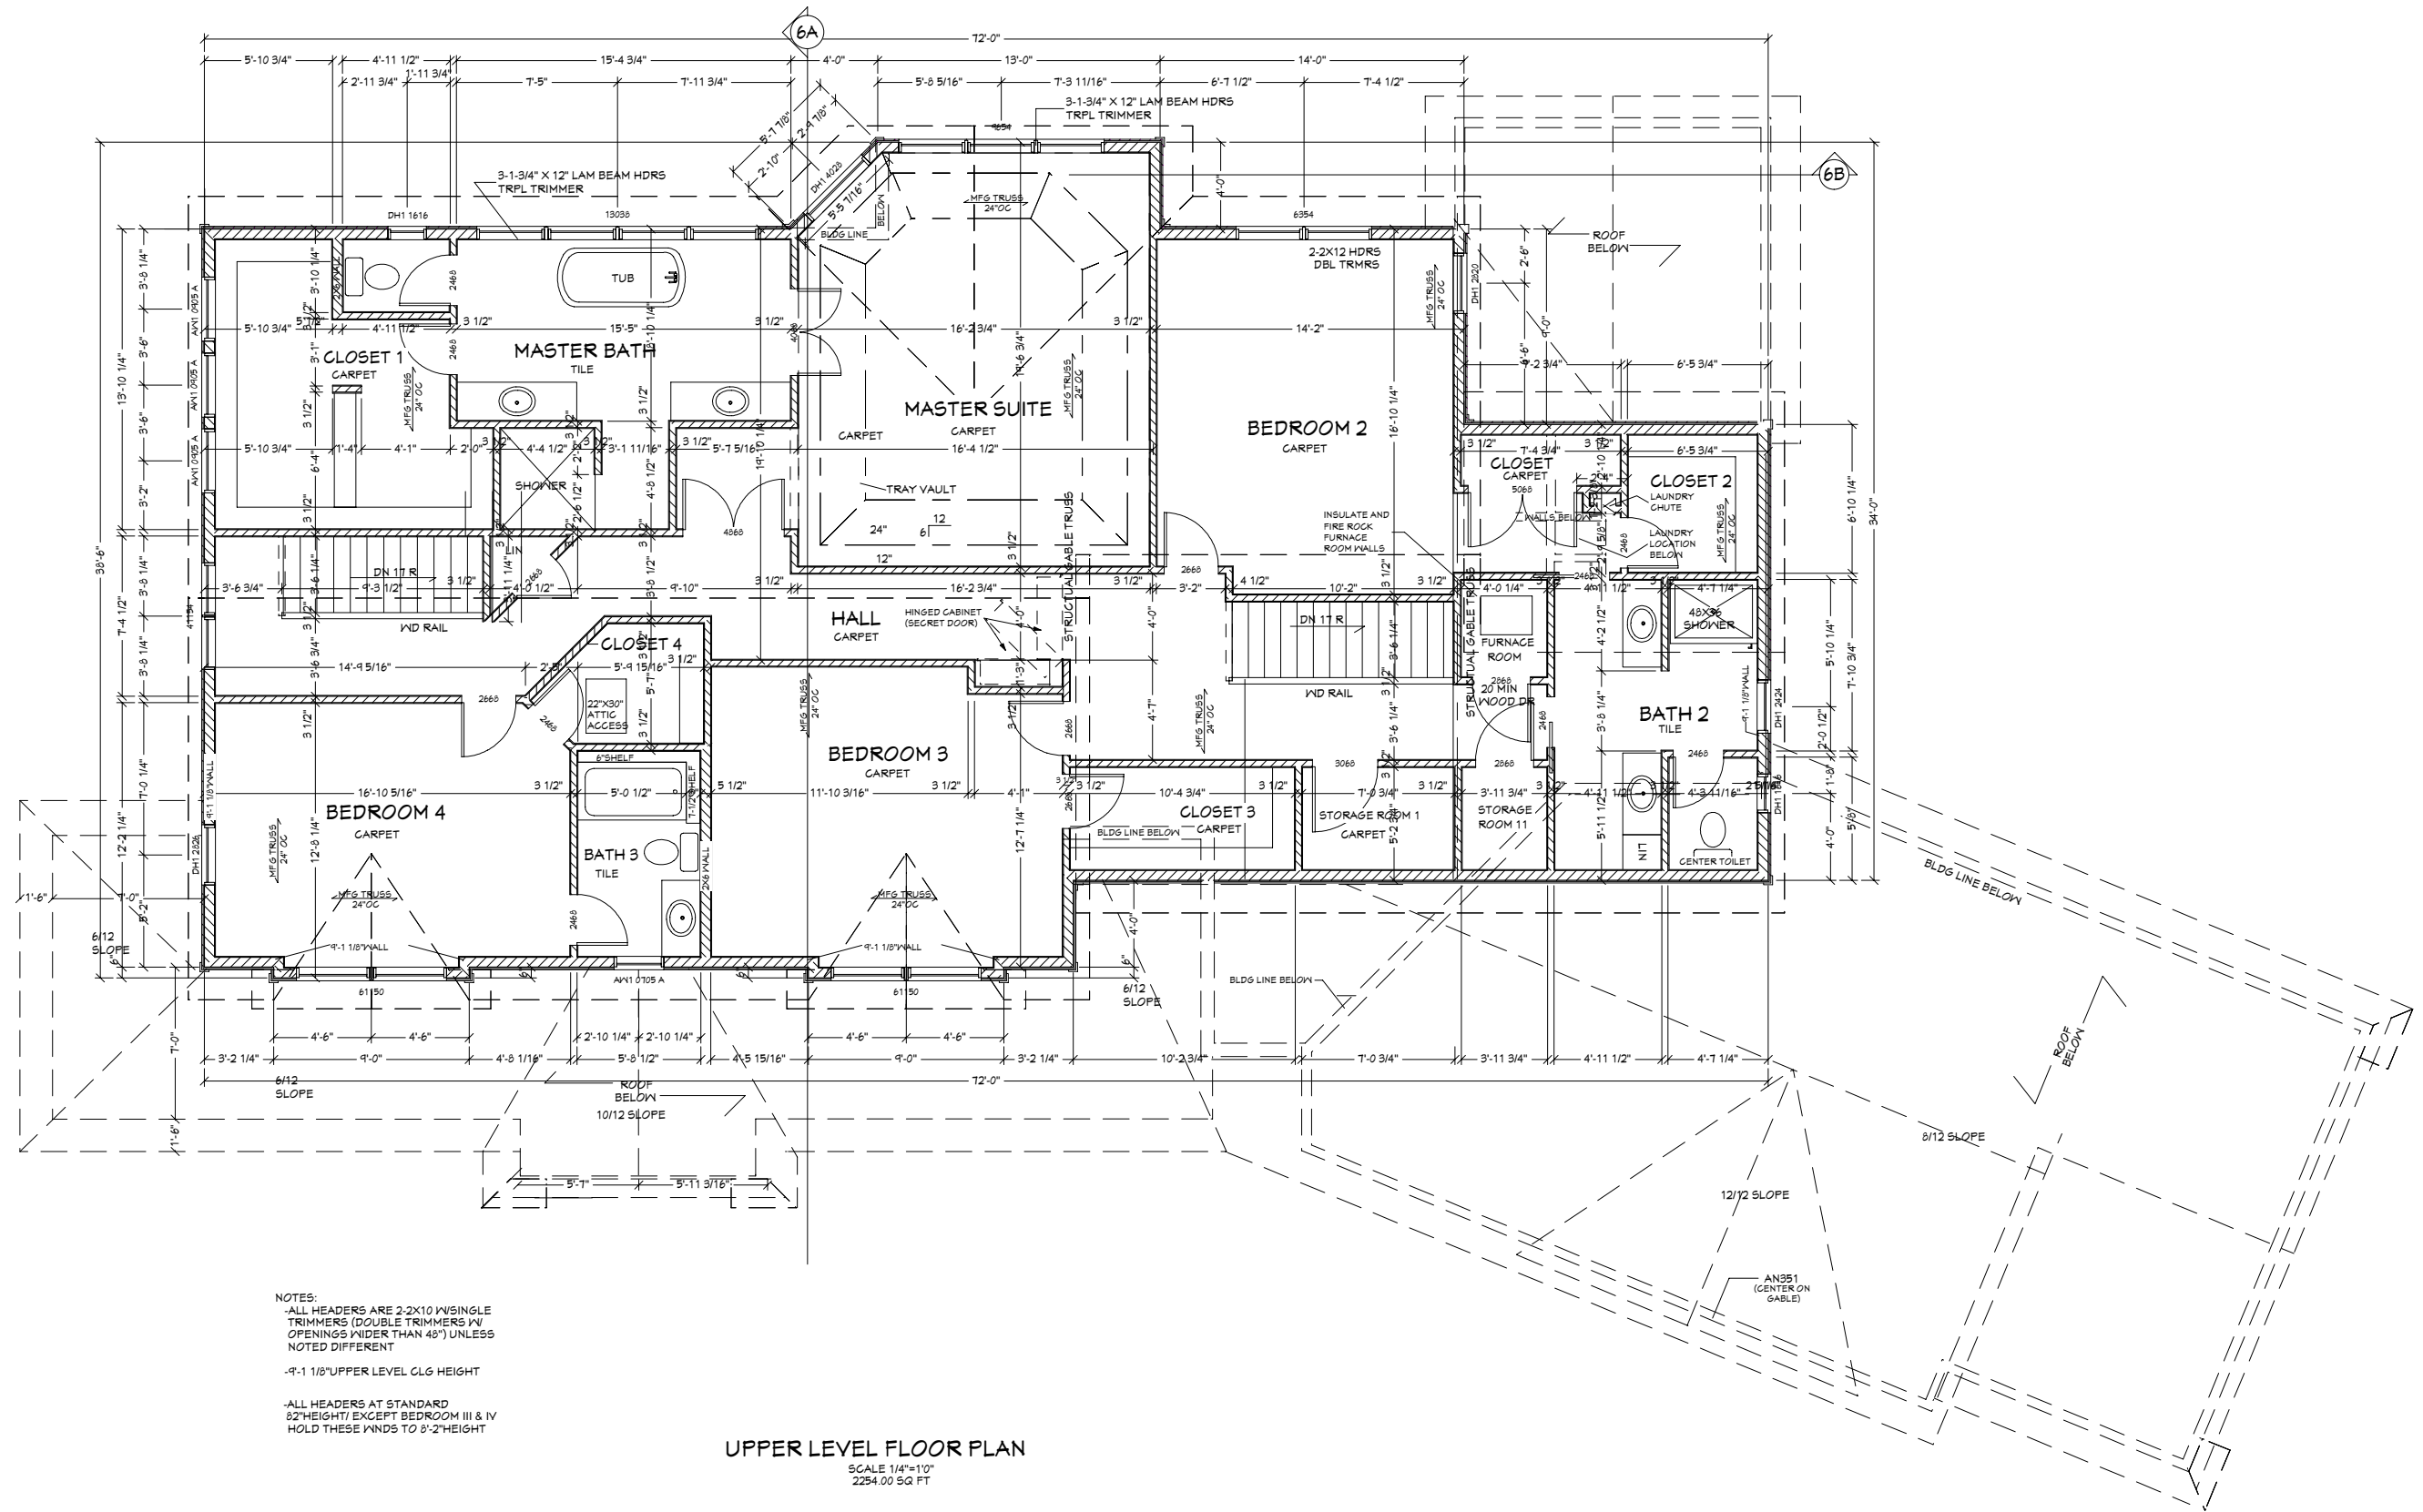

NOTES:
 -ALL HEADERS ARE 2-2X10 W/SINGLE TRIMMERS (DOUBLE TRIMMERS W/ OPENINGS WIDER THAN 48") UNLESS NOTED DIFFERENT
 -9'-1 1/8" UPPER LEVEL CLG HEIGHT
 -ALL HEADERS AT STANDARD 82" HEIGHT EXCEPT BEDROOM III & IV HOLD THESE W/ND TO 8'-2" HEIGHT


UPPER LEVEL FLOOR PLAN
 SCALE 1/4"=1'-0"
 2254.00 SQ FT

To the best of our knowledge these plans are drawn to comply with owner's specifications. The contractor shall verify all dimensions and enclosed drawings. Design/Build Technology, Inc. is not liable for errors or omissions in these plans. The contractor shall be responsible for all construction details. The contractor shall check all dimensions and other details prior to construction and be solely responsible for all construction and engineering. Drawn by: Dan Baumann, Design/Build Technology, Inc. 952-933-8450


DESIGN/BUILD TECHNOLOGY, INC.
 12304 JUNCTION ROAD
 MINNETONKA, MN 55343
 952-933-8450 800-688-0506 WWW.DBTEC.COM

To the best of our knowledge these plans are drawn to comply with owner's specifications. The contractor shall verify all dimensions and enclosed drawings. Design/Build Technology, Inc. is not liable for errors, omissions or construction violations. The contractor shall be responsible for all code and governing body check all dimensions and other details prior to construction and be solely responsible for all code and governing body compliance and all engineering. Drawn by: Dan Baumann, Design/Build Technology, Inc. (952-933-3450)

DESIGN/BUILD TECHNOLOGY, INC.
12304 JUNCTION ROAD
MINNETONKA, MN 55343
952-933-8450 800-668-0306 WWW.DBTEC.COM

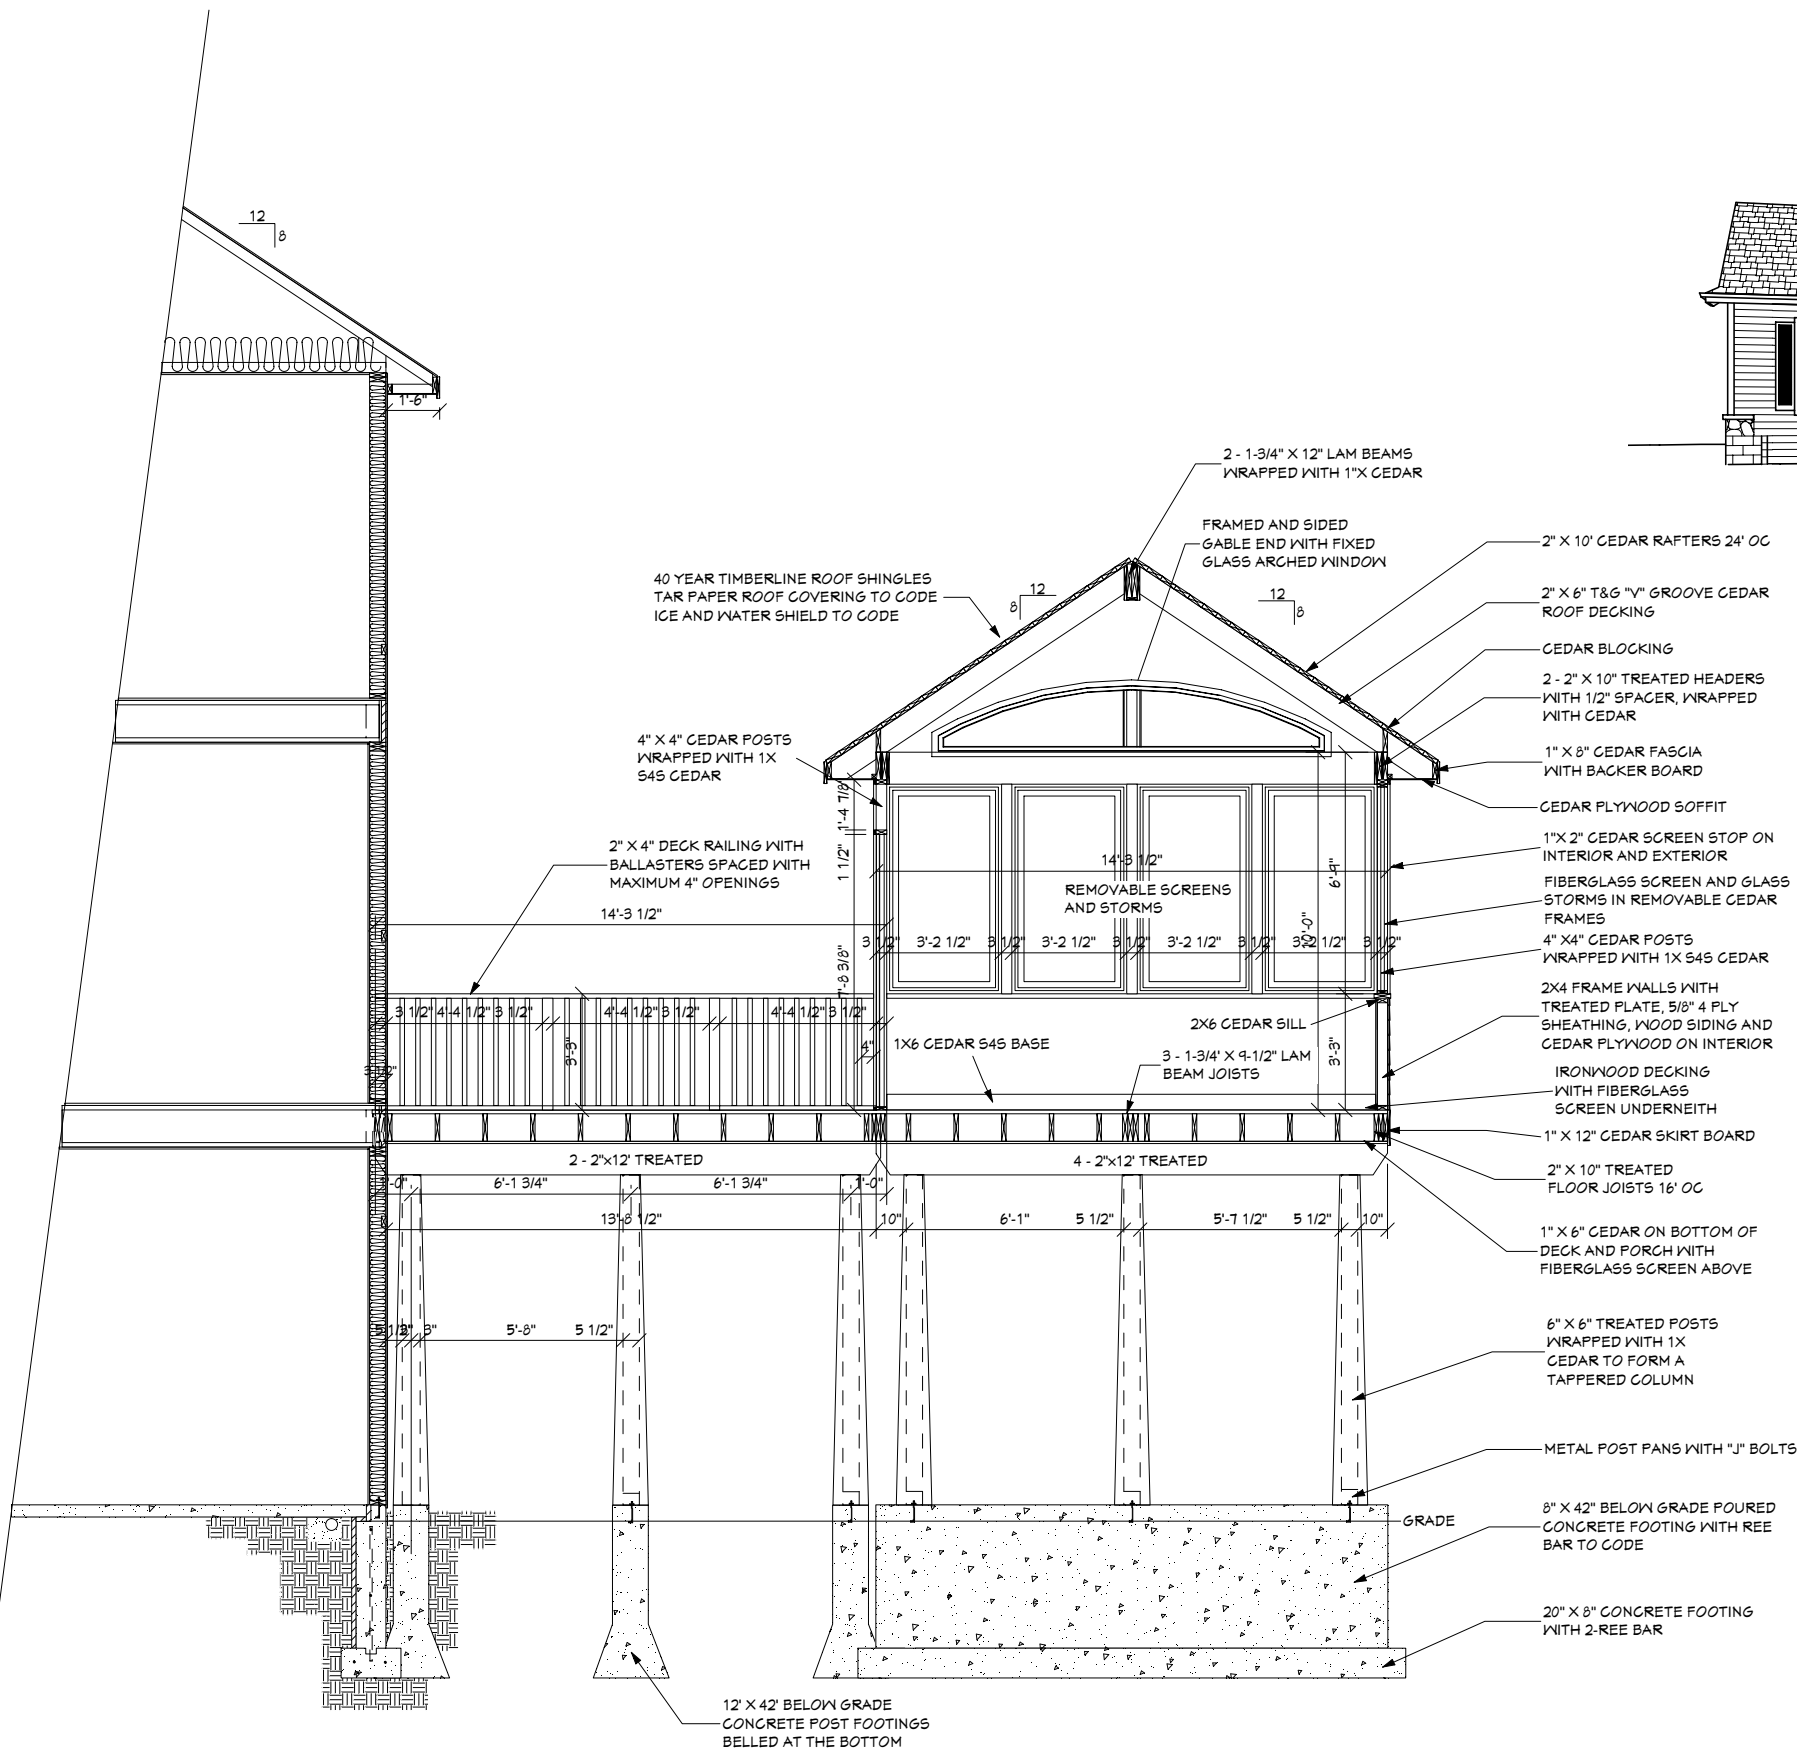

7A SCREEN PORCH AND DECK SECTION DETAIL 3/8" = 1'0"

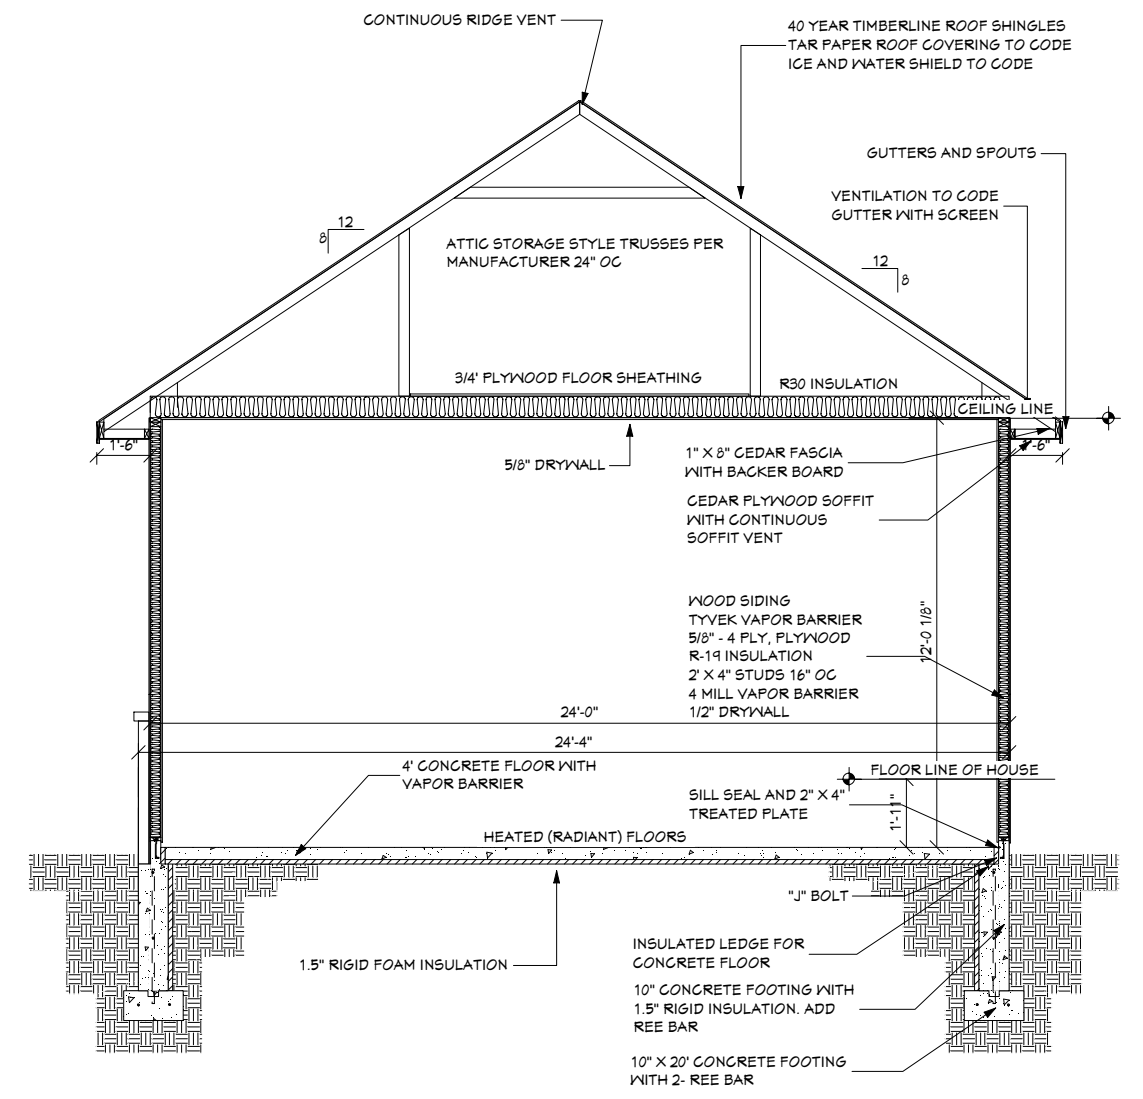

7B GARAGE SECTION DETAIL 3/8" = 1'0"